





**ALUMINUM
FABRICATION
COLORADO**

Gutter Canopy Fascia Profiles


Flat-Face Fascia Profiles

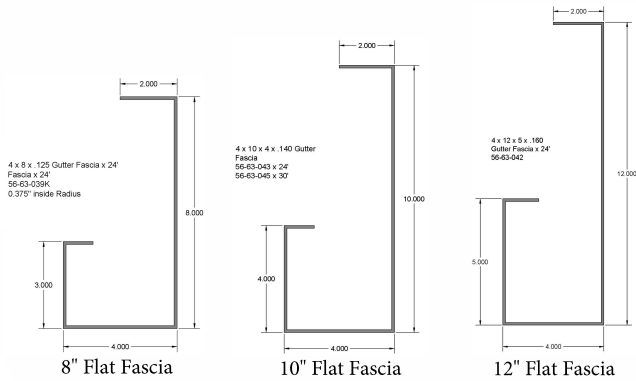

C-Channel Fascia Profiles

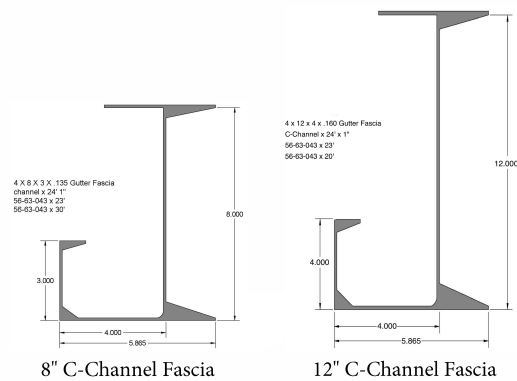

Decking Profiles

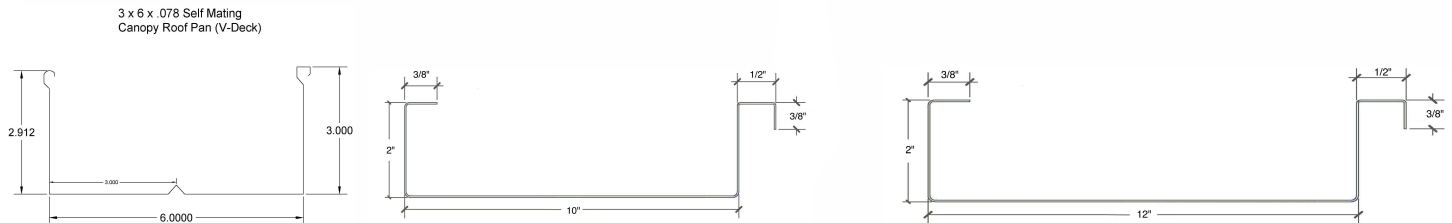

www.AluminumFabricationCo.com



12650 W. 64th ave E423
Arvada co 8004



720-819-6274



Info@AluminumFabricationco.com